



GABARIT PROJEKTIRANE ŠKOLSKE DVORANE -
PROJEKT APG INŽENJERING

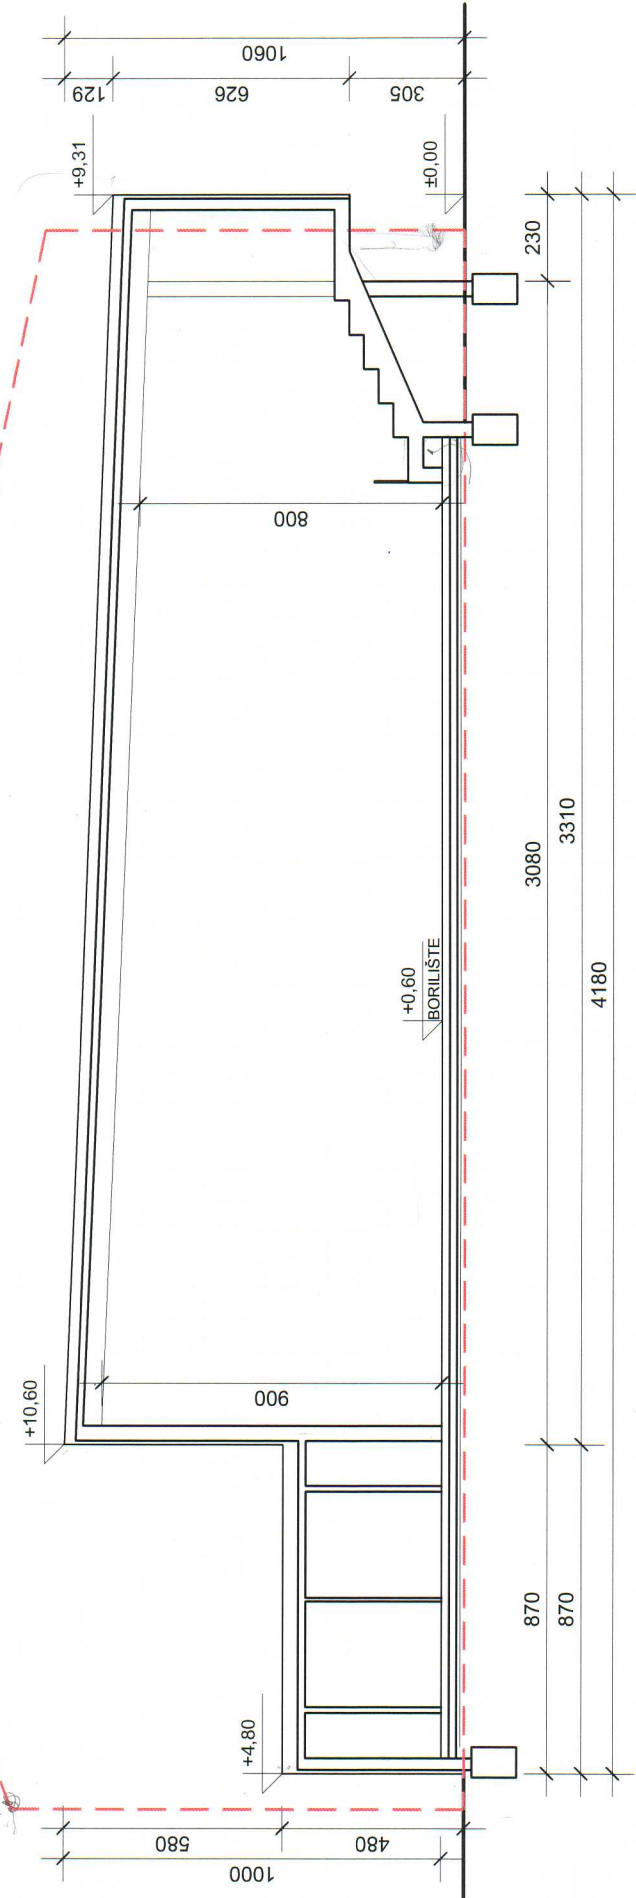

GABARIT POSTOJEĆE ZGRADE / OŠ -
PROJEKT APG INŽENJERING

PRESJEK A-A, MJ 1:200

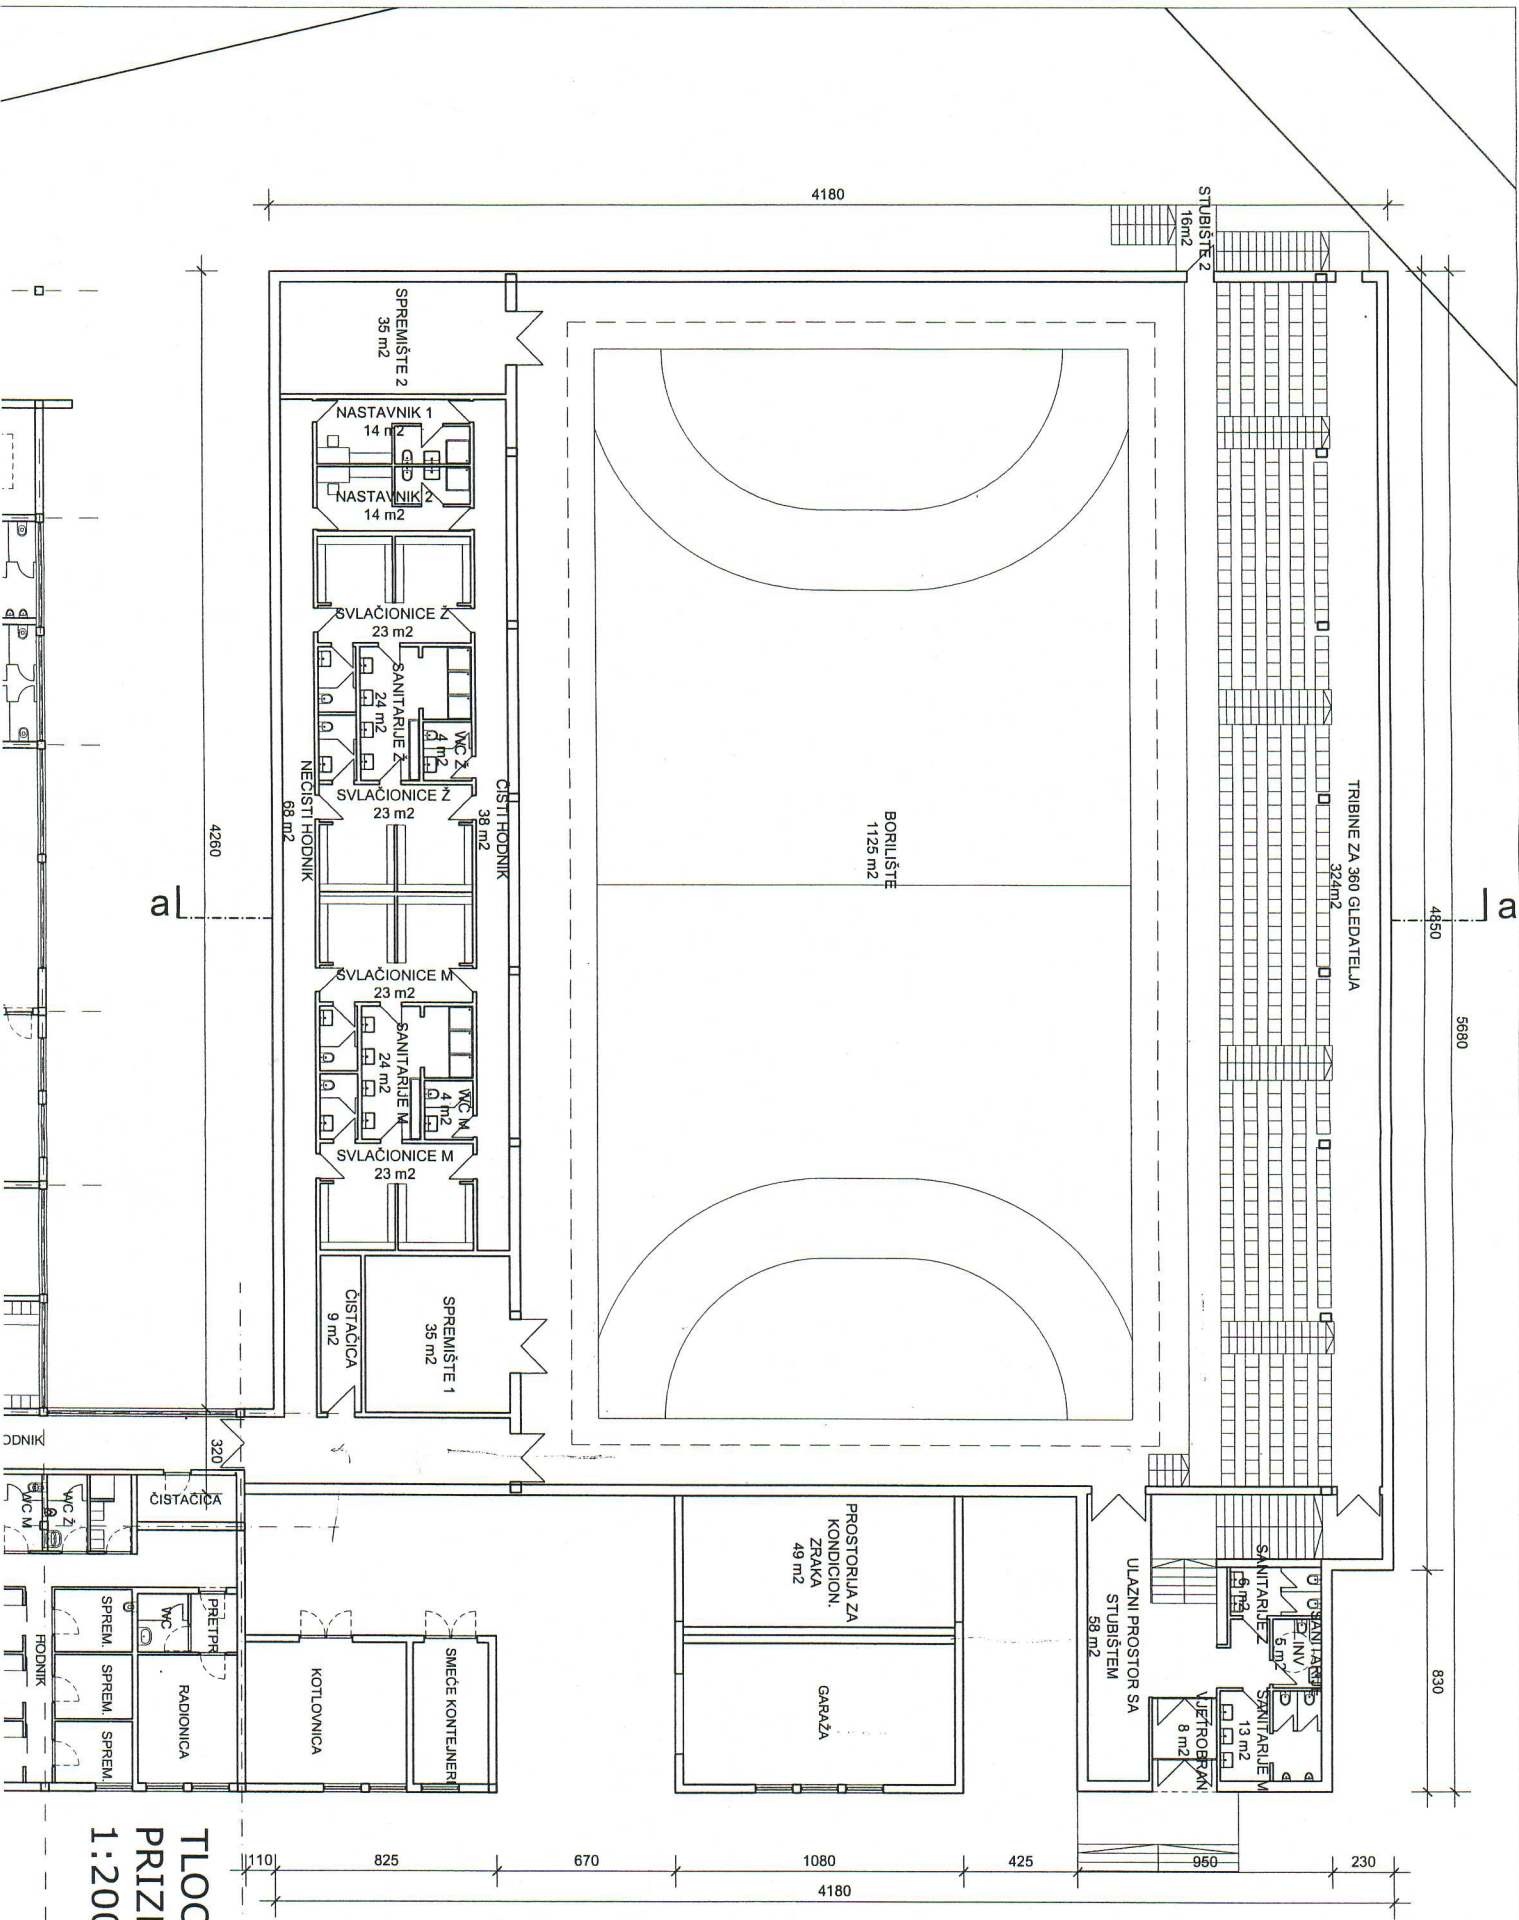

TLOCRT
PRIZEMLJA
1:200

